


S=1:500

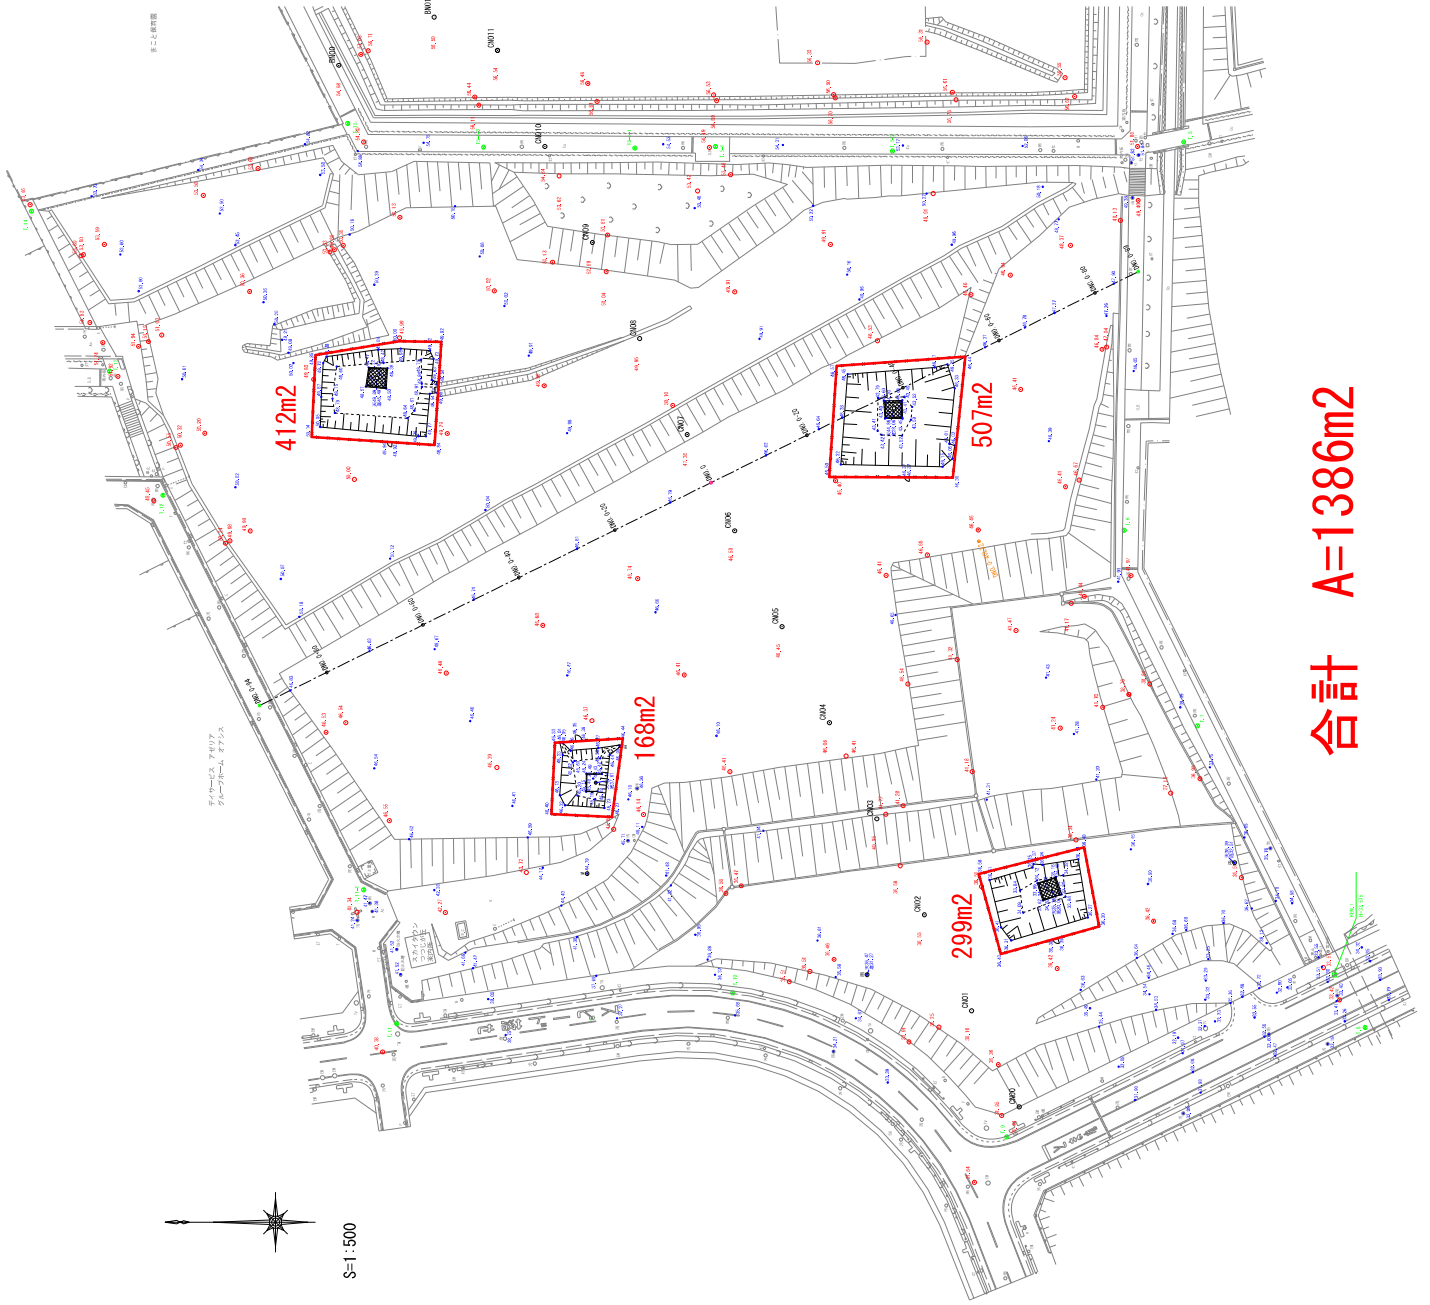

合計 A=1386m²